

A	GA: Floor plans & height altered to suit comments	28-05-12
B	GA: First floor plan included	12-06-12
C	GA: Flat sizes amended	18-02-13
D	GA: Updated for planning.	27-02-13
E	GG: Balconies added.	28-08-13
F	GA: Upper floors adjusted to suit ground floor.	20-11-13
G	GG: Balconies and amenity space altered following planning comments	22-01-14



Architects · Project Managers · Quantity Surveyors  
130 New Walk  
Leicester, LE1 7JA  
Tel: 0116 204 5800, Fax: 0116 204 5801  
email: design@rg-p.co.uk, www.rg-p.co.uk

Project: Chenies Mews, Chenies Parade, Little Chalfont

Client: key Homes

Sheet title: First & Second Floor



Ref: 7205/ 002 G

Scale: 1:100 @ A2

Date: 20-04-10

Drawn:	GA	Checked:	THP
--------	----	----------	-----

All dimensions to be checked on site. Do not scale off drawing. This drawing is the copyright of the Architect, and not to be reproduced without their permission.  
Ordnance Survey map information reproduced with permission of HMSO Crown Copyright reserved.  
rg+p Ltd. Trading as rg+p.

 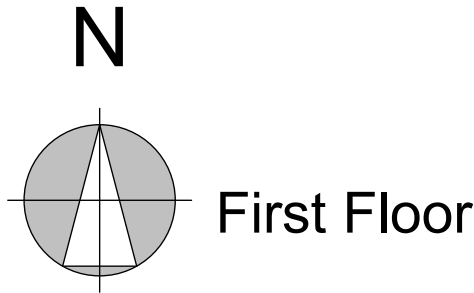

Second Floor

