



Second Floor

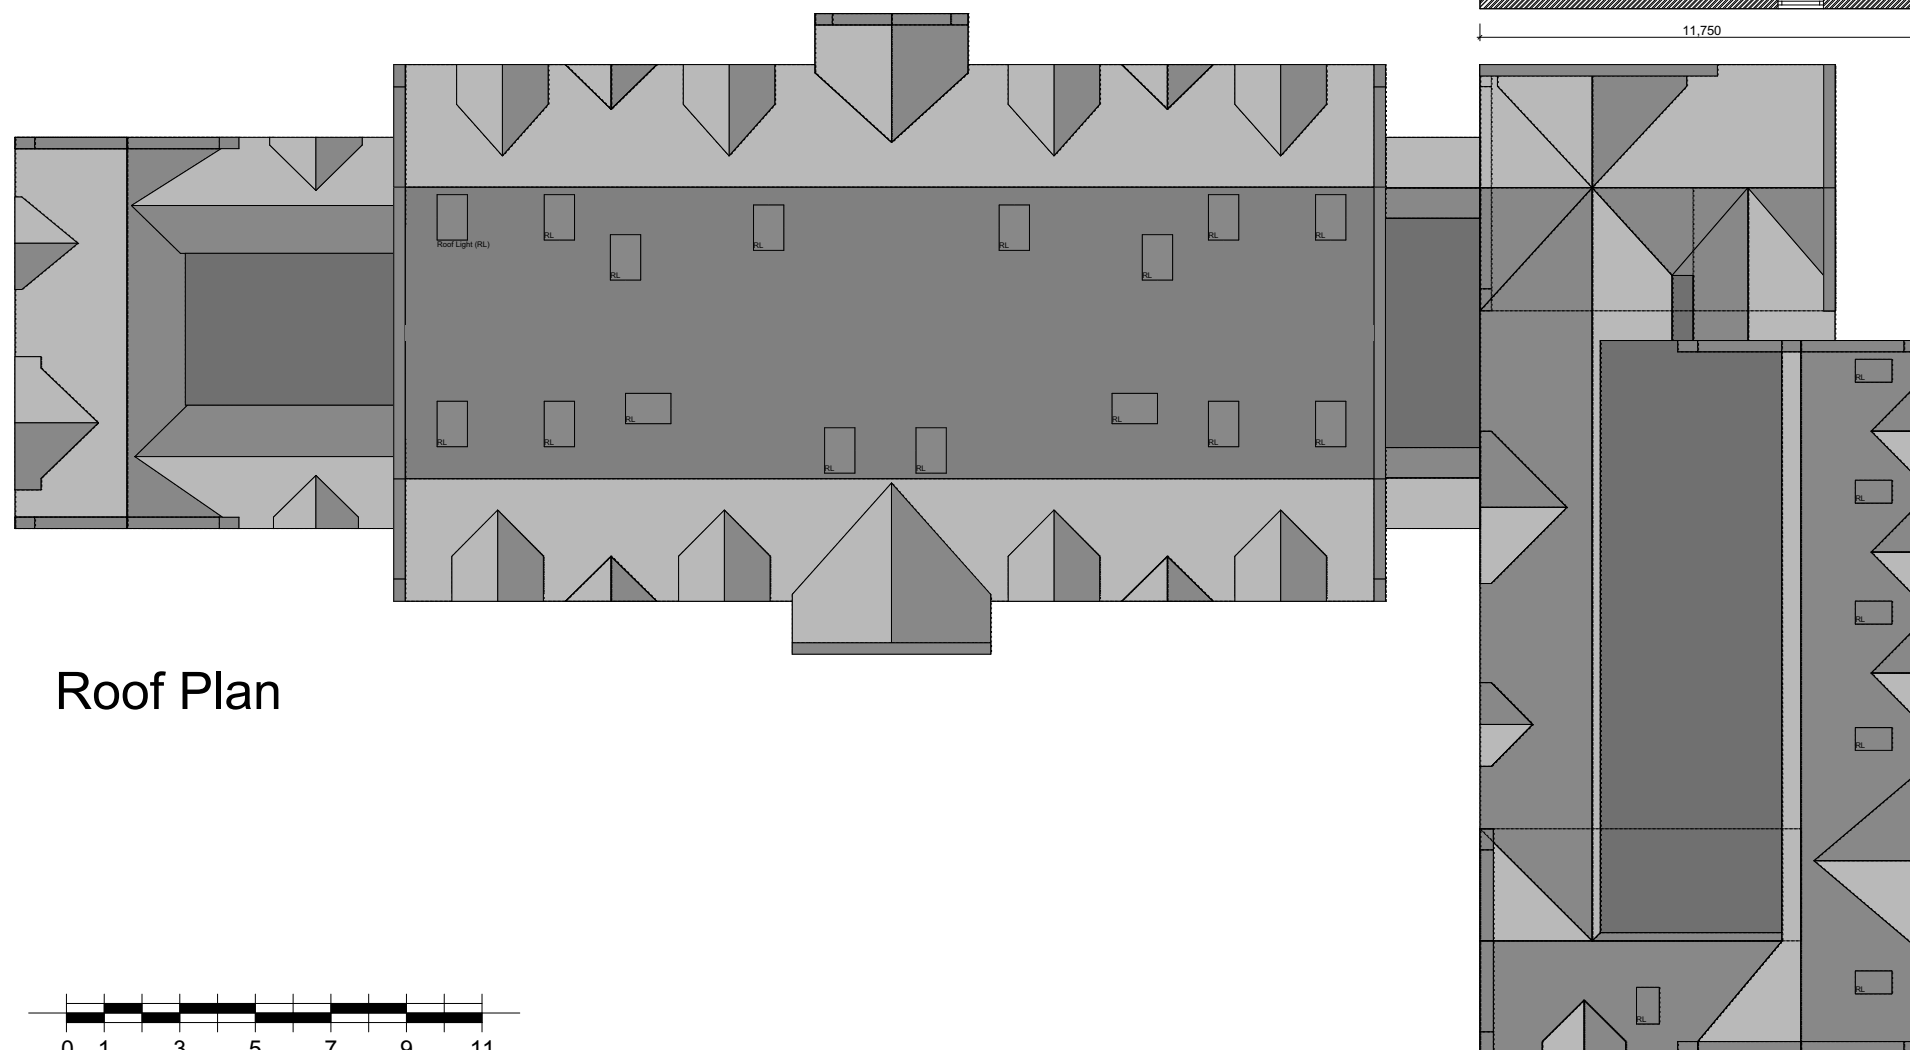

Roof Plan

 

Architects

120 Pill Box Studios

115 Coventry Road, Bethnal Green

Tel: 020 3137 2197

e: design@rg-plondon.co.uk w:rg-plondon.co.uk

Project:	A development at Windrush Burford Oxfordshire
Client:	Westfields Homes
Sheet title:	Proposed Flats - Second Floor and Roof Plan
Ref:	L4025/ 002
Scale:	1:200 @ A3
Date:	31.07.14
Drawn:	TE
Checked:	TPH

All dimensions to be checked on site. Do not scale off drawing. This drawing is the copyright of the Architect, and not to be reproduced without their permission. Ordnance Survey map information reproduced with permission of HMSO Crown Copyright reserved. rg+p Ltd. Trading as rg+p