



A: View from St. Albans Rd. (A412)



B: View from Watford Junction



C: View from Station Rd.

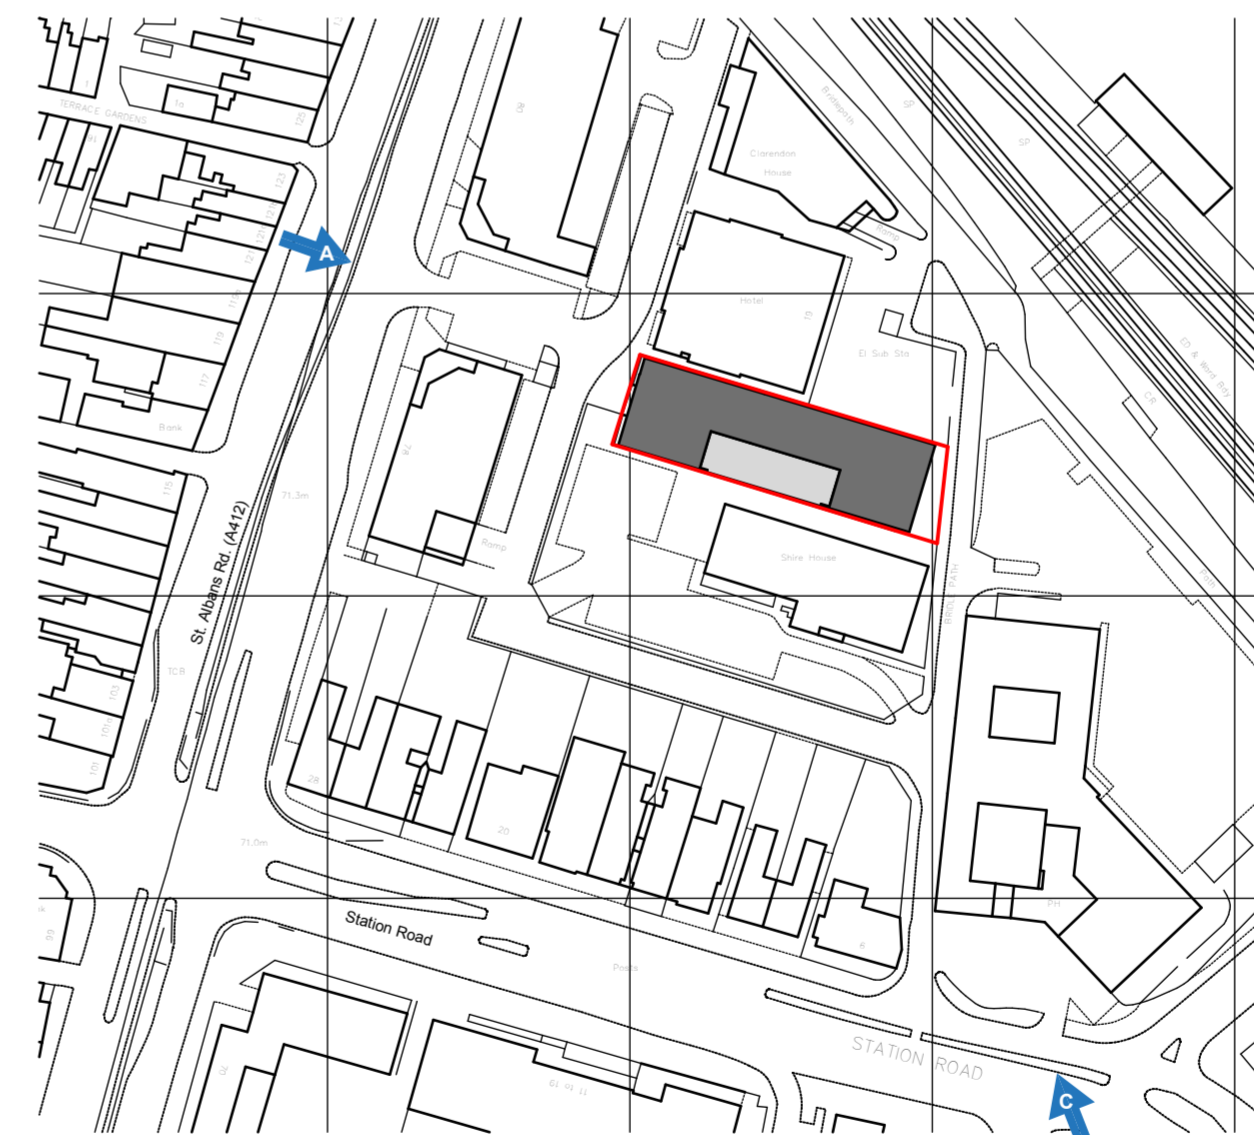


Image Locations Plan



Architects · Project Managers · Quantity Surveyors  
 130 New Walk  
 Leicester, LE1 7JA  
 Tel: 0116 204 5800, Fax: 0116 204 5801  
 email: design@rg-p.co.uk, www.rg-p.co.uk

Project: Bridle Path

Client: Keypads (Libran Laminations) Limited

Sheet title: Key Views

Ref: 7286/ 014 A

Scale: nts@A2

Date: 14-03-2013

Drawn: GA

Checked: RAW