



A: View from St. Albans Rd. (A412)





B: View of Internal Courtyard 01



C: View Overlooking the rear of the Hotel



D: View of Internal Courtyard 02

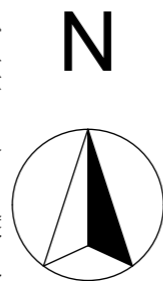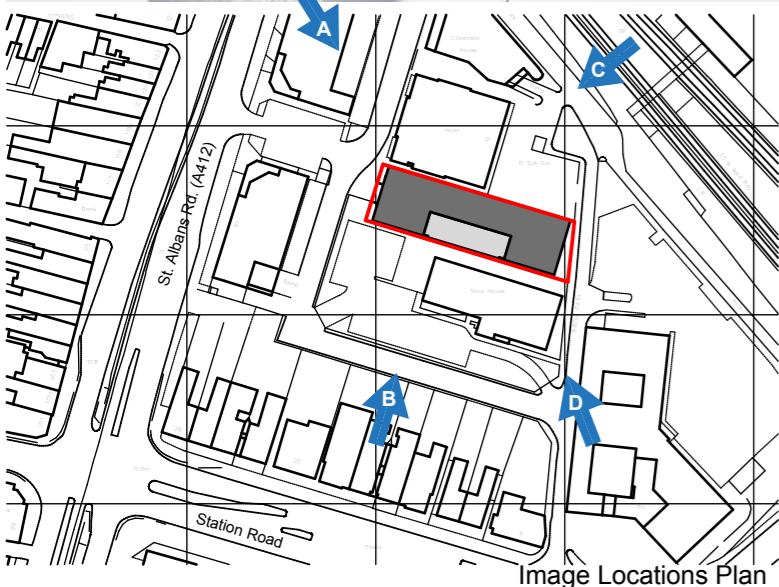

Architects · Project Managers · Quantity Surveyors
 130 New Walk
 Leicester, LE1 7JA
 Tel: 0116 204 5800, Fax: 0116 204 5801
 email: design@rg-p.co.uk, www.rg-p.co.uk

Project: Bridle Path

Client: Keypads (Libran Laminations) Limited

Sheet title: Visuals Planning

Ref: 7286/ 010 A

Scale: nts@A3 @ A3

Date: 14-03-2013

Drawn: GA Checked: RAW

All dimensions to be checked on site. This drawing is the copyright of the Architect, and not to be reproduced without their permission. Ordnance Survey map information reproduced with permission of HMSO Crown Copyright reserved. rg+p Ltd. Trading as rg+p